


76'-0"

# Freedom Collection


## Model 7616-F102

### 1166 Square Feet - 3 Bed / 2 Bath

TITLE:	<b>15-7616-F102</b>			CNH MANUFACTURING WEST
DRAWN BY:	BM	DATE:	9/8/15	437 N. Main Street, Independence, MO 64880
SERIES:	FREEDOM	LAST REVISED:	9/10/15	PH: 816.825.1500 FAX: 816.825.1589
SCALE:	3/16" = 1'	CALC REF:		
10/16/2014 12:16 PM	L:\07 - Literature\2015 Literature Files\Freedom\15-7616-F102.dwg			

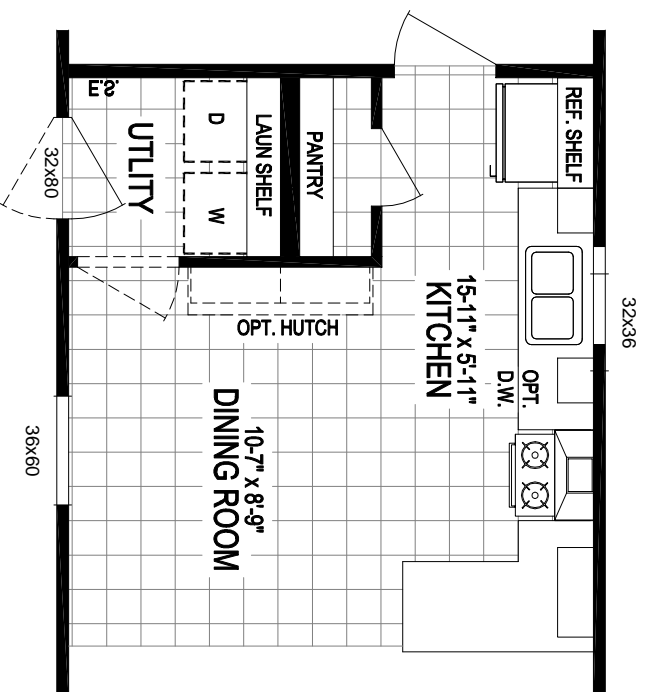

OPTIONAL REVERSE AISLE

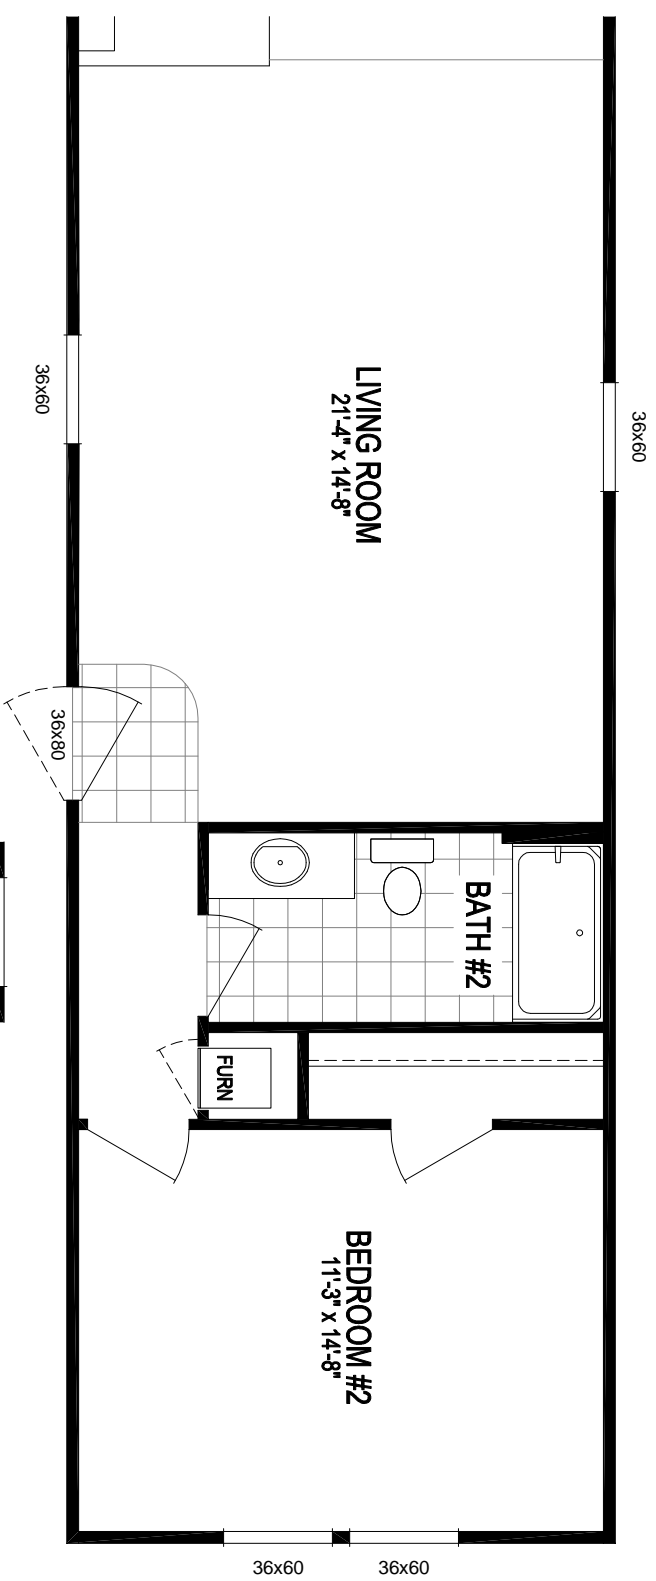

2 BEDROOM OPTION

# Freedom Collection

## Model 7616-F102

### 1166 Square Feet - 3 Bed / 2 Bath

# Floor Plan Options

TITLE: <b>15-7616-F102</b>		CMIH MANUFACTURING WEST	
DRAWN BY: BM	DATE: 9/8/15	437 N. Main Street, Hickory, NC 28640	
SERIES: FREEDOM	LAST REVISED: 9/10/15	PH: 813.625.1500 FAX: 813.625.1589	
SCALE: 3/16" = 1'	CALC REF:	SHEET: <b>15-7616-F102</b>	
10/16/2014 12:16 PM	L:\07 - Literature\2015 Literature Files\Freedom\15-7616-F102.dwg		